

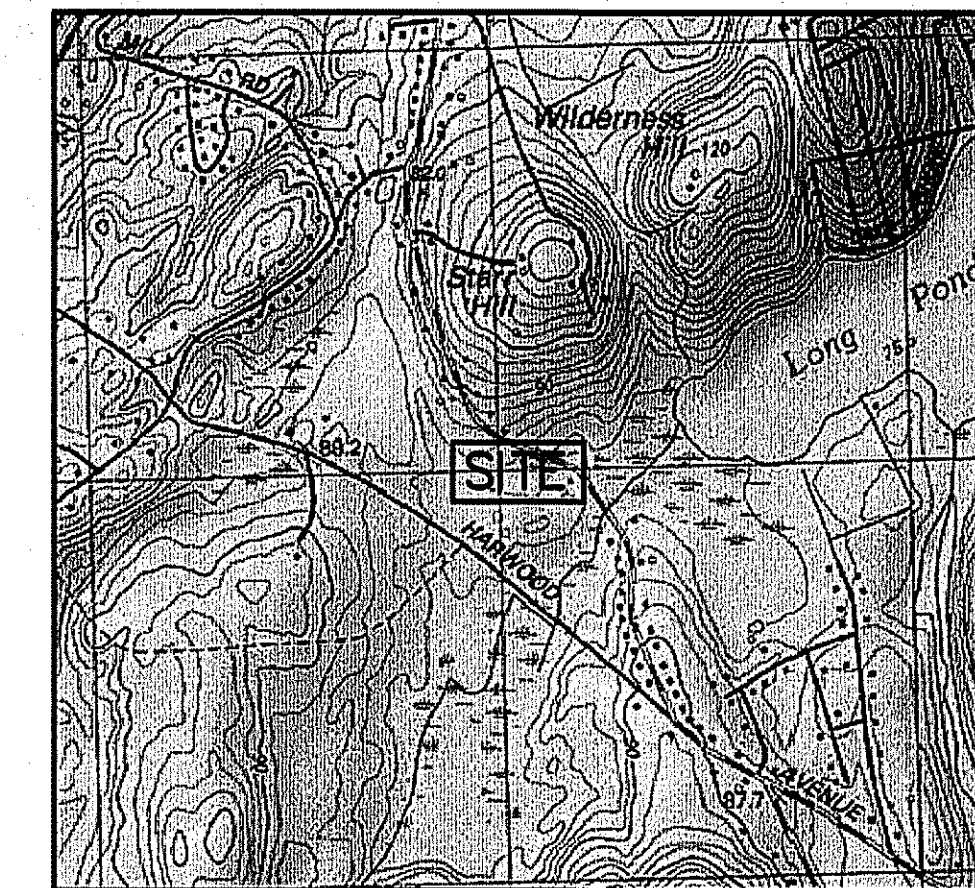


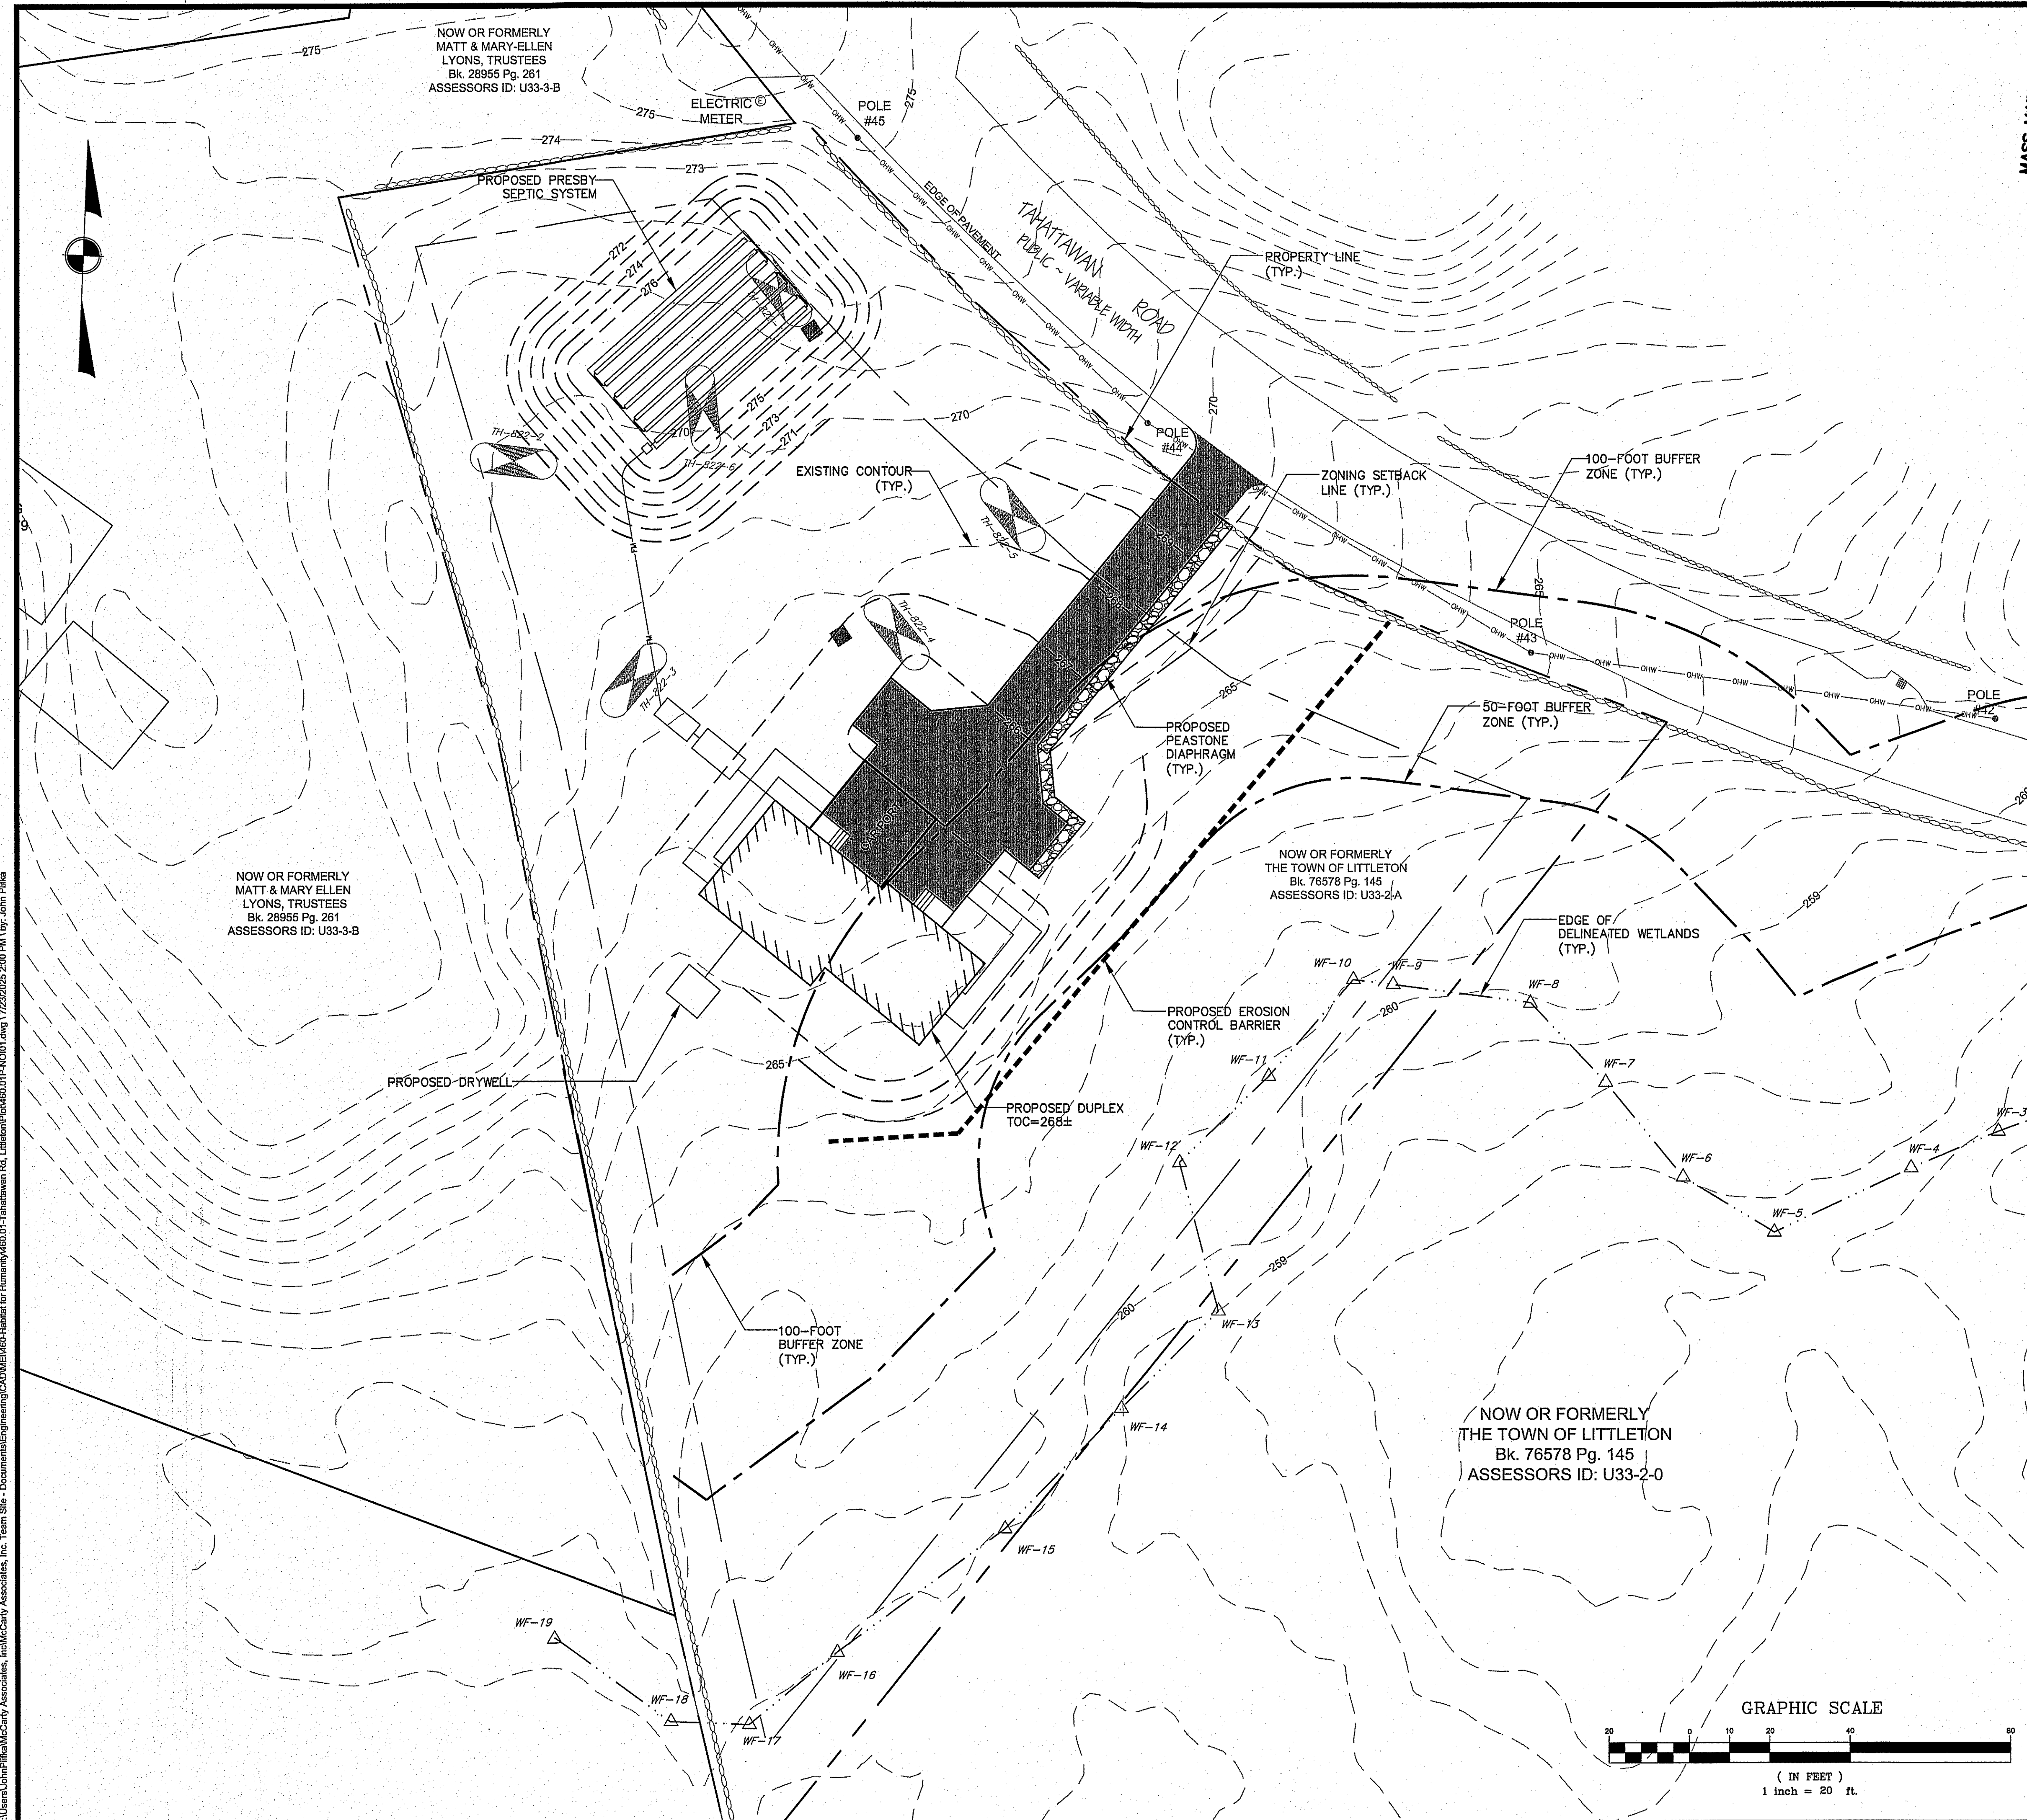

LOCUS PLAN
1"=1500 FT.±


- NOTES:
1. EXISTING CONDITIONS INFORMATION SHOWN HEREON IS A RESULT OF AN ON-THE-GROUND SURVEY COMPLETED BY TAUPER LAND SURVEY IN JUNE OF 2025.
 2. WETLAND DELINEATION PROVIDED WAS COMPLETED BY THREE OAKS ENVIRONMENTAL IN JUNE 2025.
 3. THE PROJECT SITE DOES NOT CONTAIN ESTIMATED OR PRIORITY HABITATS BASED ON A REVIEW OF THE MASSACHUSETTS NATURAL HERITAGE ATLAS, 13TH EDITION, AND THE MASS GIS ONLINE MAPPING TOOL.
 4. THE LOCATIONS AND ELEVATIONS OF ALL EXISTING UTILITIES SHALL BE CONSIDERED APPROXIMATE AND MUST BE VERIFIED BY THE CONTRACTOR PRIOR TO ANY CONSTRUCTION. ANY DISCREPANCIES IN THE LOCATION OF ANY UTILITIES SHOWN OR ENCOUNTERED DURING CONSTRUCTION SHALL BE REPORTED TO MCCARTY ENGINEERING, INC. AT 978-534-1318.
 5. THE CONTRACTOR SHALL CALL "DIG-SAFE" AT 1-888-DIG-SAFE (344-7233) 72 HOURS PRIOR TO CONSTRUCTION TO INFORM THE UTILITY COMPANIES OF ANY EXCAVATION ADJACENT TO EXISTING UTILITIES.

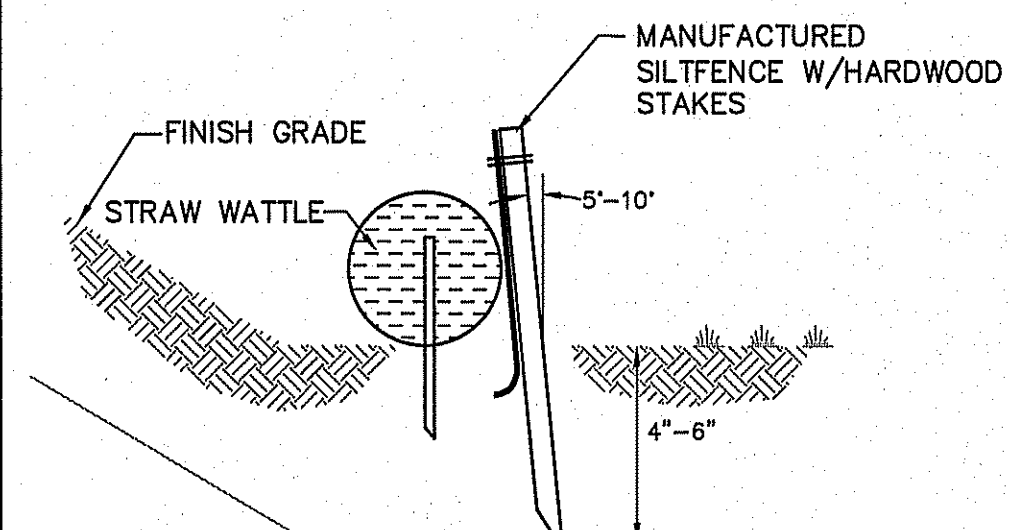

- NOTE:
1. STRAW WATTLES SHALL BE INSTALLED ON CONTOUR AND STAKED WITH 18 OR 24 INCH WOOD STAKES AT FOUR FEET ON CENTER
 2. ACCUMULATED SEDIMENT SHALL BE REMOVED WHEN IT REACHES $\frac{1}{2}$ OF ROLL HEIGHT


STRAW WATTLE / SILT FENCE DETAIL

N.T.S.

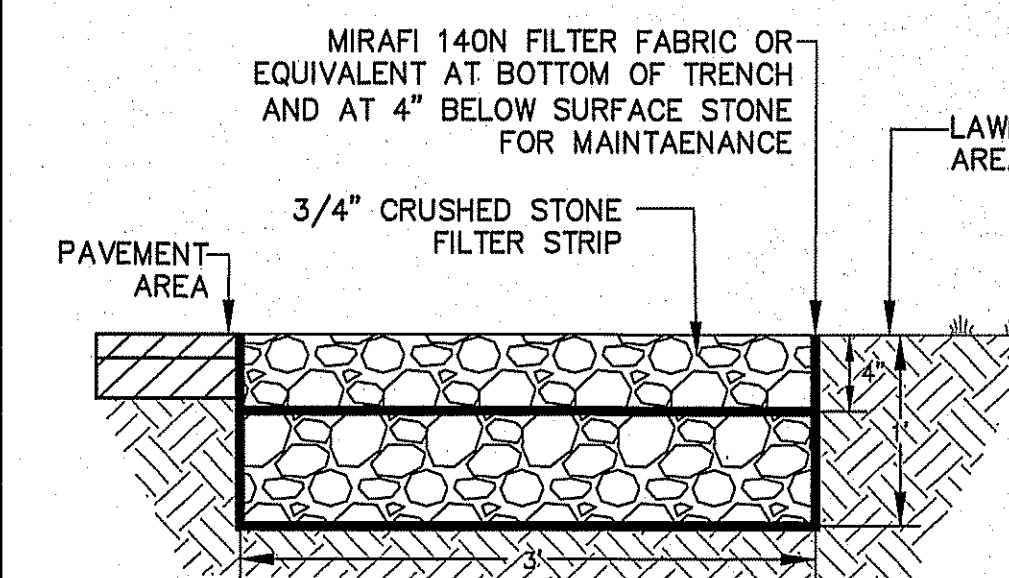

PEA STONE DIAPHRAGM DETAIL

N.T.S.

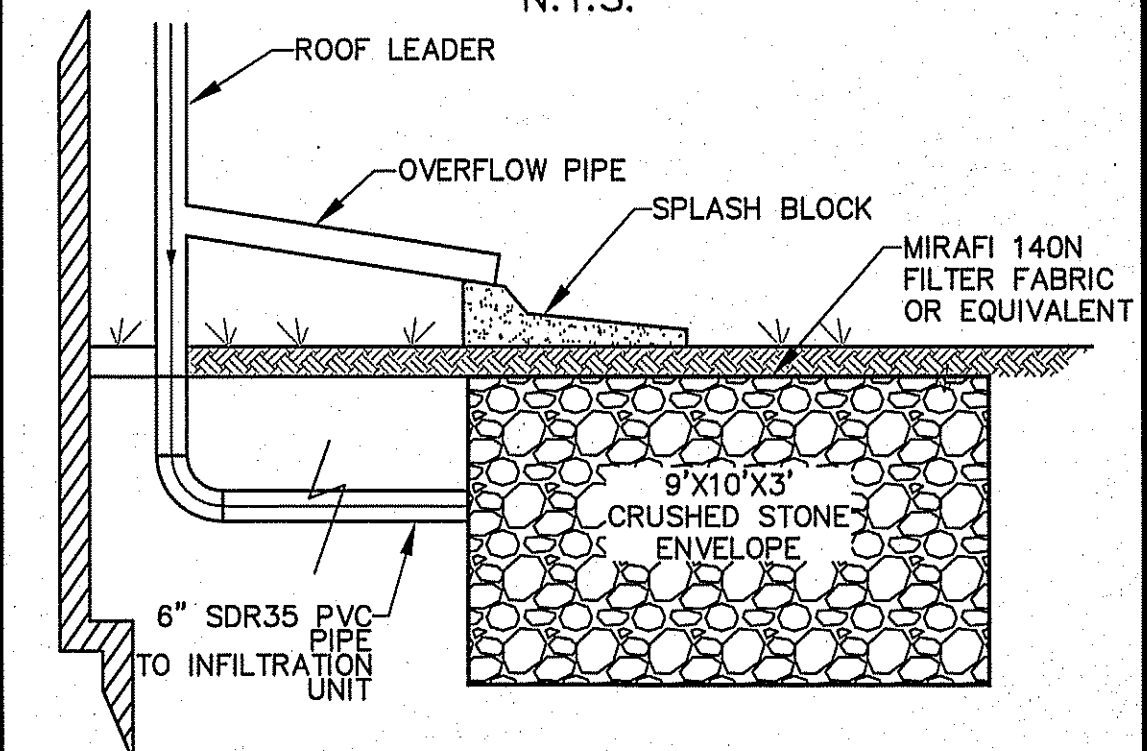


DRYWELL CONNECTION DETAIL

N.T.S.

NOT FOR CONSTRUCTION
THESE PLANS WERE PREPARED FOR
THE PURPOSE OF OBTAINING STATE
AND LOCAL PERMITS AND ARE NOT
INTENDED TO BE USED AS
CONSTRUCTION DOCUMENTS.

No.	Date	Revision

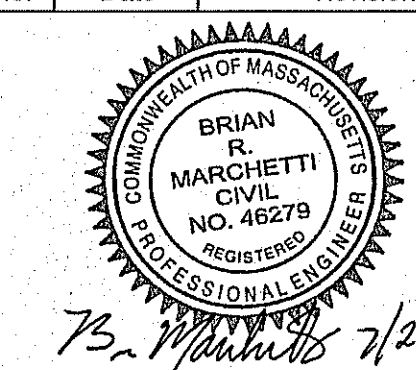

Drawn By: BRM Designed By: BRM Checked By: *BRM*

McCarty Engineering, Inc.
Civil Engineers
42 Tucker Drive, Leominster, MA 01453
phone: (978) 534-1318 fax: (978) 840-6907
www.mccartyengineering.com

Project Name
Habitat for Humanity
87 Tahattawan Road
Littleton, MA

Sheet Title
Notice of Intent
Plan

Job No: 460.01 Sheet No.
File Name: 460.01P-NOI01 **1**
Date: July 23, 2025
Scale: 1"=20'